Plat Book 277 Page 215 Filed and Recorded 3/27/2018 10:26:00 AM 2018-0038448 Rebecca Keaton Clerk of Superior Court Cobb County, GA Participant IDs: 9822841399 CLERK OF THE SUPERIOR COURT RECORDING INFORMATION LEGEND HEADWALL FLARED END SECTION (D.O.T.) SINGLE-WING CATCH BASIN | DOUBLE-WING CATCH BASIN WEIR INLET JUNCTION BOX FIRE HYDRANT DI - DROP INLET / YARD INLET OTF- OPEN TOP PIPE FOUND R/W MON.— RIGHT—OF—WAY MONUMENT TYPE OF FENCE TELEPHONE MANHOLE UNDERGROUND ELECTRICAL LINE OVERHEAD POWER LINES WETLAND AREA PP - POWER POLE LP - LIGHT POLE MH - SANITARY SEWER MANHOLE WM - WATER METER GM — GAS METER RBS - REINFORCING BAR SET RBF - REINFORCING BAR FOUND CTF - CRIMP TOP PIPE FOUND POWERBOX WATER LINE UNDERGROUND TELEPHONE LINE GAS LINE CORRUGATED METAL PIPE REINFORCED CONCRETE PIPE DRAINAGE EASEMENT UTILITY EASEMENT SANITARY SEWER EASEMENT ACCESS EASEMENT WATER LINE EASEMENT FME FORCE MAIN EASEMENT FFE FINISHED FLOOR ELEVATION

WV WATER VALVE

FH FIRE HYDRANT

(CMP) UNLESS OTHERWISE NOTED.

PROPERTY LINES.

WITH COBB COUNTY SITE PLAN REVIEW.

RECORDS AND SIGNED BY THE OWNER.

11. FIELD SURVEY WORK WAS COMPLETED ON APRIL 18, 2014.

SHALL ADHERE TO THE DEFINITION OF CONDOMINIUM IN THE COBB COUNTY CODE.

THIS PLAT IS PREPARED FROM A FIELD SURVEY USING A FIVE SECOND DIGITAL THEODOLITE AND ELECTRONIC DISTANCE

METER; LINEAR PRECISION OF TRAVERSE: 1/10,000+; ANGULAR ERROR: 3" PER POINT. THE TRAVERSE WAS ADJUSTED USING THE COMPASS RULE. LINEAR PRECISION OF THIS PLAT: 1/240.531 . MATTERS OF TITLE ARE EXCEPTED.

NOTE: ALL STORM DRAINS ARE BITUMINUS COATED

OR TYPE II ALUMINIZED CORRUGATED METAL PIPE

AS REQUIRED BY SUBSECTION (d) of O.G.C.A. SECTION 15-6-67, THIS PLAT HAS BEEN PREPARED BY A LAND SURVEYOR AND APPROVED BY ALL APPLICABLE LOCAL JURISDICTIONS FOR RECORDING AS EVIDENCED BY APPROVAL CERTIFICATES, SIGNATURES, STAMPS, OR STATEMENTS HEREON. SUCH APPROVALS OR AFFIRMATIONS SHOULD BE CONFIRMED WITH THE APPROPRIATE GOVERNMENTAL BODIES BY ANY PURCHASER OR USER OF THIS PLAT AS TO INTENDED USE OF ANY PARCEL. FURTHERMORE, THE UNDERSIGNED LAND SURVEYOR CERTIFIES THAT THIS PLAT COMPLIES WITH THE MINIMUM TECHNICAL STANDARDS FOR PROPERTY SURVEYS IN GEORGIA AS SET FORTH IN THE RULES AND REGULATIONS OF THE GEORGIA BOARD OF REGISTRATION FOR PROFESSIONAL ENGINEERS AND LAND SURVEYORS AND AS SET FORTH IN O.C.G.A. SECTION 15-6-67.

1. ASBUILT UNITS 9-26.

COBB COUNTY ZONING DIVISION

COBB COUNTY DEVELOPMENT & INSPECTIONS DATE

APPROVED BY:

ZONING TOTAL AREA = 6.55 ACRESTOTAL NO. OF UNITS =41DENSITY / YIELD = 6.3 LOTS PER ACRE, THE DENSITY IS SLIGHTLY HIGHER THAN THE STIPULATED LIMIT DUE TO THE DOT RIGHT-OF-WAY TAKING ALONG ANDERSON MILL ROAD PRESENT ZONING - RM-8 MIN. UNIT SIZE = 1,600 中 FRONT SETBACKS = 40' SIDE SETBACKS = 35' REAR SETBACKS = 35°

CURVE & LINE TABLE				
C-1 C-2 C-3 C-4	R=70.00' L= R=12.00' L=	=11.00' =103.25' =15.73' =27.43'	CH= 9.90' CH=94.14' CH=14.63' CH=27.06'	N39°47'30"W N42°32'06"W S10°01'30"W S11°09'47"E
L-1 L-2 L-3 L-4 L-5	S27°32'04"E S64°16'59"W S23°43'16"E S38°48'30"W S43°03'43"E	22.13', 23.54', 15.46', 4.25', 19.50'		

DATE: 11-15-06 REVISION NO. 1 THIS PLAT SUPERCEDES THE PLAT RECORDED IN PLAT BOOK <u>16</u>, PAGE <u>12</u>, THE PURPOSE OF THE REVISION IS TO: NSERT BLOCK A LINE AROUND BLDGS 27-30.


PLAT FILED IN OFFICE <u>01-25-07</u>, RECORDED IN CONDO PLAT BOOK <u>16</u>, PAGE <u>94</u>. CFN: 2007-0013984

REVISION NO. 2 DATE: 01-24-08 THIS PLAT SUPERCEDES THE PLAT RECORDED IN PLAT BOOK <u>16</u>, PAGE <u>94</u>. THE PURPOSE OF THE REVISION IS TO: ADDED UNIT 7 (27-30) TO BLOCK A. ADDED UNIT 8 (31-34) TO BLOCK B.

PLAT FILED IN OFFICE <u>01-29-08</u>, RECORDED IN CONDO PLAT BOOK <u>18</u>, PAGE <u>4</u>. CFN: 2008-0012437



SIGNAGE FEE: STREET SIGNAGE IS INSTALLED BY CDOT AT ENTRY ONLY OF PRIVATE STREET, WITH FUNDING PROVIDED TO DOT DEVELOPMENT SERVICES, BY THE DEVELOPER. INTERIOR SIGNAGE IS BY DEVELOPER, PER MUTCD. IF AESTHETIC SIGNAGE IS REQUESTED, THE DEVELOPER SHALL ALSO SUBMIT FOR AESTHETIC SIGN PERMIT, THRU DOT OPERATIONS. THE DEVELOPER IS TO SUBMIT A FINAL PLAN, WITH STREET NAMES, PRIOR TO FINAL PLATTING. ONE WEEK NOTICE IS NEEDED TO REVIEW AND ESTIMATE THE FEE. AFTER FEE PAYMENT IS RECEIVED BY DEVELOPMENT SERVICES, 10 WORKING DAYS IS NEEDED FOR INSTALLATION. AFTER WHICH THE FINAL PLAT IS RELEASED ON DOT BEHALF. NO BUILDING PERMITS ARE TO BE ISSUED WITHOUT

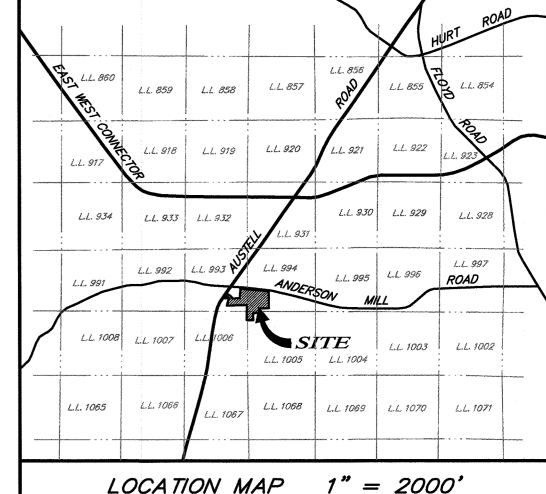

DATE

DATE

DATE

DATE

DATE

I HEREBY CERTIFY THAT THE PLAN SHOWN AND DESCRIBED HEREON IS A TRUE AND CORRECT SURVEY MADE ON THE GROUND UNDER MY SUPERVISION, THAT THE MONUMENTS HAVE BEEN PLACED AS SHOWN HEREON AND IS TO THE ACCURACY AND SPECIFICATIONS REQUIRED BY THE COBB COUNTY DEVELOPMENT STANDARDS

FOR ORIGINAL SIGNATURE SEE PLAT BOOK 16 PAGE 12.

CHRISTOPHER A. EVANS, GEORGIA R.L.S.# 2784

I HEREBY CERTIFY AS THE OWNER OF THE LAND SHOWN ON THIS PLAT AND WHOSE NAME IS SUBSCRIBED HERETO, ACKNOWLEDGE THAT THIS PLAT AS MADE FROM AN ACTUAL SURVEY, AND FOR VALUE RECEIVED THE SUFFICIENCY OF WHICH IS HEREBY ACKNOWLEDGED, DO HEREBY CONVEY THE PRIVATE ROADWAYS AND UTILITY EASEMENTS TO THE ASSOCIATION NAMED ON THIS PLAT FOR ITS MAINTENANCE AND UPKEEP AND THE PURPOSES AND CONSIDERATIONS HEREIN EXPRESSED. IN CONSIDERATION OF THE APPROVAL OF THIS DEVELOPMENT PLAN AND OTHER VALUABLE CONSIDERATIONS, THE OWNER FURTHER RELEASES AND HOLDS HARMLESS COBB COUNTY FROM ANY AND ALL CLAIMS, DAMAGES, OR DEMANDS ARISING: ON ACCOUNT OF THE DESIGN, CONSTRUCTION AND MAINTENANCE OF THE PROPERTY SHOWN HEREON; ON ACCOUNT OF THE ROADS, FILLS, EMBANKMENTS, DITCHES, CROSS DRAINS, CULVERTS, WATER MAINS, SEWER LINES, AND BRIDGES WITHIN THE PROPOSED PRIVATE ROADWAYS AND EASEMENTS SHOWN; AND ON ACCOUNT OF BACKWATER, THE COLLECTION AND DISCHARGE OF SURFACE WATER, OR THE CHANGING OF COURSES OF STREAMS.

AND FURTHER THE OWNER WARRANTS THAT HE OWNS FEE SIMPLE TITLE TO THE PROPERTY SHOWN HEREON AND AGREES THAT COBB COUNTY SHALL NOT BE LIABLE TO HIM, HIS HEIRS, SUCCESSORS OR ASSIGNS FOR ANY CLAIMS OR DAMAGES RESULTING FROM THE CONSTRUCTION OF MAINTENANCE OF CROSS DRAIN EXTENSIONS, DRIVES, STRUCTURES, STREETS, CULVERTS, CURBS, OR SIDEWALKS, THE CHANGING COURSES OF STREAMS AND RIVERS, FLOODING FROM NATURAL CREEKS AND RIVERS, SURFACE WATERS AND ANY OTHER MATTER WHATSOEVER. I FURTHER WARRANT THAT I HAVE THE RIGHT TO SELL AND CONVEY THE LAND ACCORDING TO THIS PLAT AND DO HEREBY BIND OWNERS AND MYSELF SUBSEQUENT IN TITLE TO DEFEND BY VIRTUE OF THESE PRESENTS.

FOR ORIGINAL SIGNATURE SEE PLAT BOOK 16 PAGE 12.

THIS PLAT, HAVING BEEN SUBMITTED TO COBB COUNTY AND HAVING BEEN FOUND TO COMPLY WITH THE COBB COUNTY DEVELOPMENT STANDARDS AND THE COBB COUNTY ZONING ORDINANCE, IS APPROVED SUBJECT TO THE INSTALLATION AND DEDICATION OF ALL STREETS, UTILITIES, EASEMENTS AND OTHER IMPROVEMENTS IN ACCORDANCE WITH THE STANDARD DESIGN SPECIFICATIONS AND THE POSTING OF A ONE YEAR MAINTENANCE BOND.

FOR ORIGINAL SIGNATURE SEE PLAT BOOK 16 PAGE 12. COBB COUNTY WATER SYSTEM

FOR ORIGINAL SIGNATURE SEE PLAT BOOK 16 PAGE 12. ZONING DIVISION

FOR ORIGINAL SIGNATURE SEE PLAT BOOK 16 PAGE 12. DEVELOPMENT & INSPECTIONS DIVISION FOR ORIGINAL SIGNATURE SEE PLAT BOOK 16 PAGE 12.

PLAT FILED IN OFFICE ON 8-29-06 @ 2:21 p.m. RECORDED IN CONDO PLAT BOOK 16 PAGE 12

COBB COUNTY BOARD OF COMMISSIONERS

FOR ORIGINAL SIGNATURE SEE PLAT BOOK 16 PAGE 12. CLERK, COBB COUNTY SUPERIOR COURT DATE CFN - **2006-146705**

AND ANDERSON MILL ROAD.

BENCHMARK: EXISTING FIRE HYDRANT ELEV.= 1071.86 TOP OF EXISTING FIRE HYDRANT LOCATED ON SOUTH EAST CORNER OF INTERSECTION OF AUSTELL ROAD

3-08-18 REVISION NO. 8

10-16-17 REVISION NO.7

08-29-17 REVISION NO.6

06-13-14 REVISION NO.5

SCALE IN FEET

SPR-2005-00230

: 04-04-06 | REVISIONS FINAL PLAT REVISION FOR: : 1"=50' 11-15-06 REVISION NO.1 DRAWN BY : TJG/ESG 01-24-08 REVISION NO.2 02-13-08 REVISION NO.3


CHECKED BY : AWG 04-15-08 REVISION NO.4 FIELD BOOK :

 1266 Powder Springs Rd
 www.gscsurvey.com
 Phone: (770) 424-7168

 Marietta, Georgia 30064
 Fax: (770) 424-7593

ORANGE HILL PLACE TOWNHOMES

LOCATED IN L.L. 993, 994 & 1005 19th DISTRICT, 2nd. SECTION COBB COUNTY, GA.

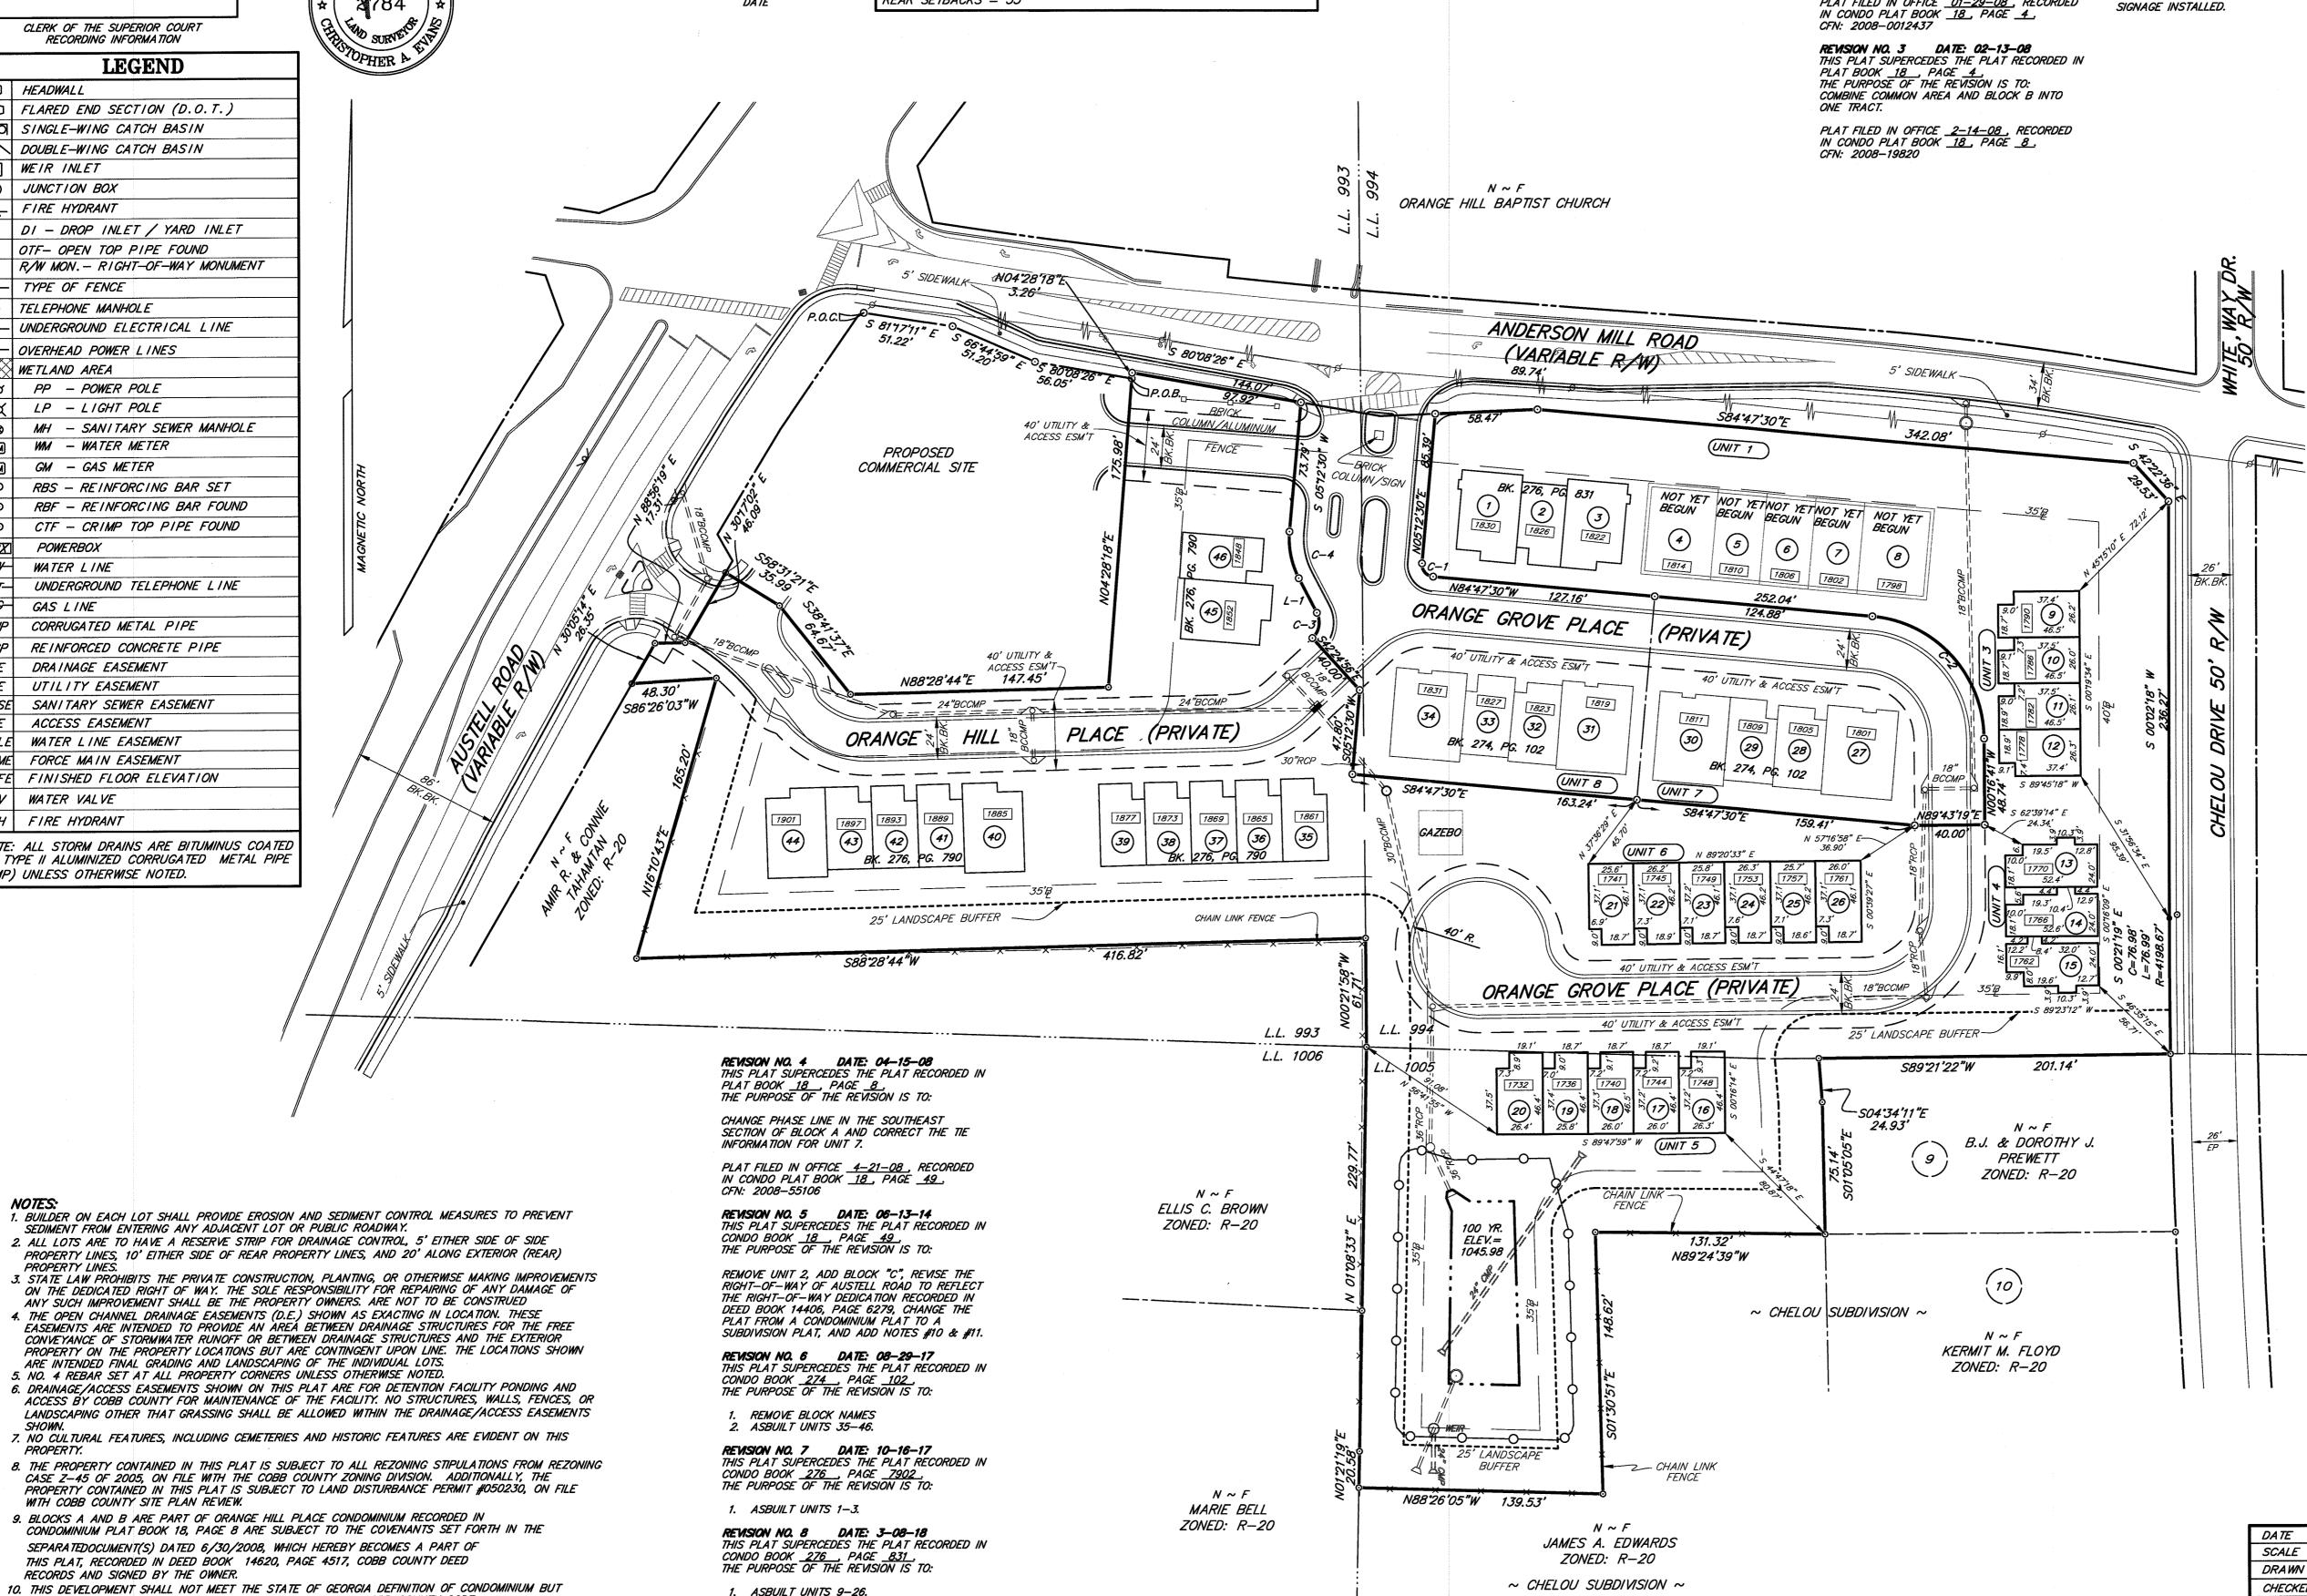

THIS PARCEL OF LAND IS NOT IN THE 100 YEAR FLOOD

PLAIN AND IS IN ZONE X; ACCORDING TO F.E.M.A. (F.I.A.)
COMMUNITY NUMBER # 130052 , MAP NUMBER
13067 C 0070 F DATED AUGUST 18, 1992 .